


Controlled Environments (KS1100CS/1200CS)

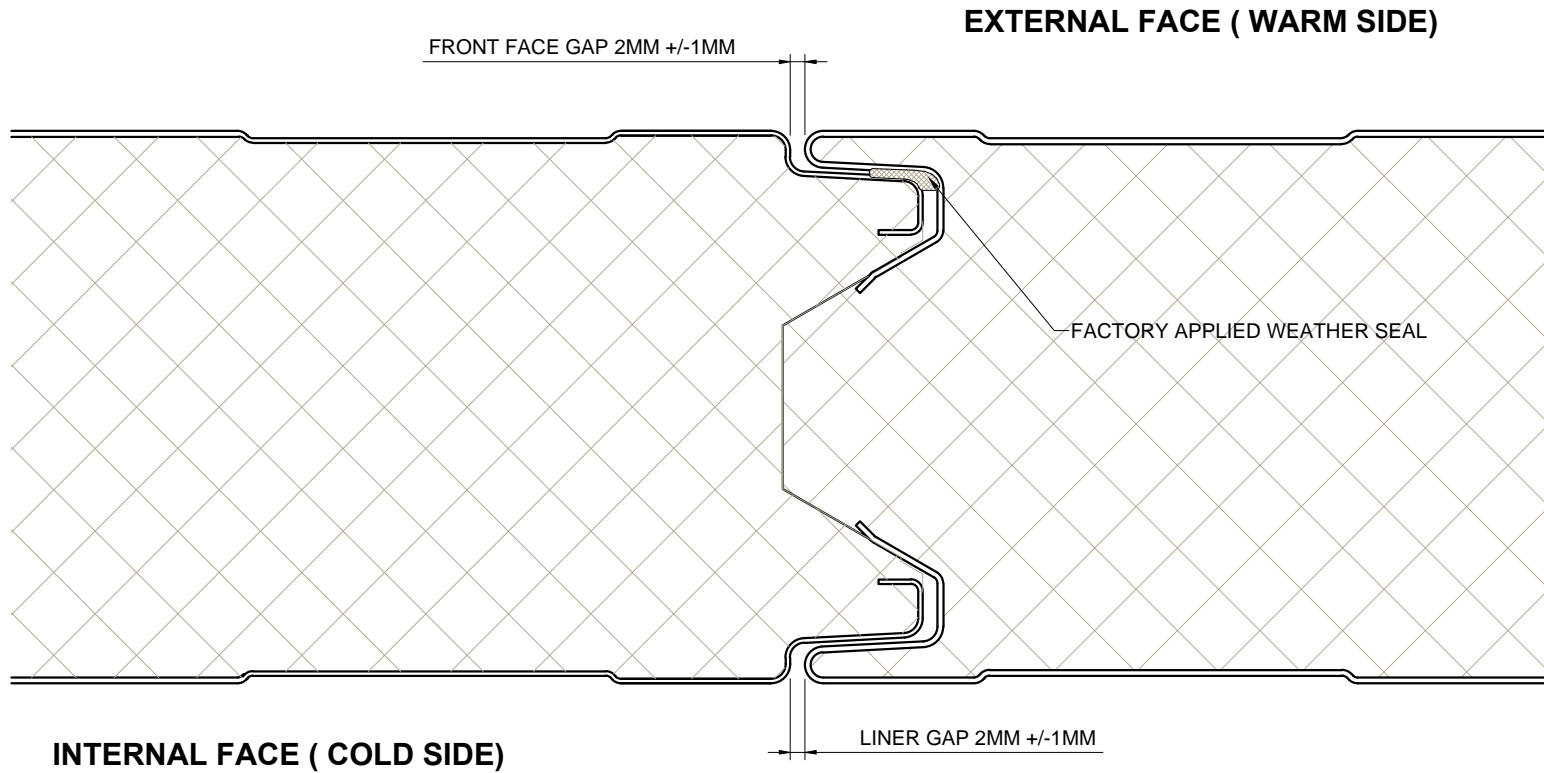

NOTES:
 ENGINEERING ASSESSMENT IS REQUIRED TO ENSURE
 STRUCTURAL ADEQUACY OF A PARTICULAR INSTALLATION

<i>Dwg. Title</i>		<i>Scale</i>	These construction drawings are the property of Kingspan Insulated Panels Pty. Ltd. and may not be reproduced in anyway without written consent from Kingspan. www.kingspanpanels.com.au
Joint Assembly Detail & Factory Applied Weather Seal		NTS	
<i>Application</i>	<i>Dwg. No.</i>	<i>Rev.</i>	
Chiller/Freezer	CS PF 22	B	