
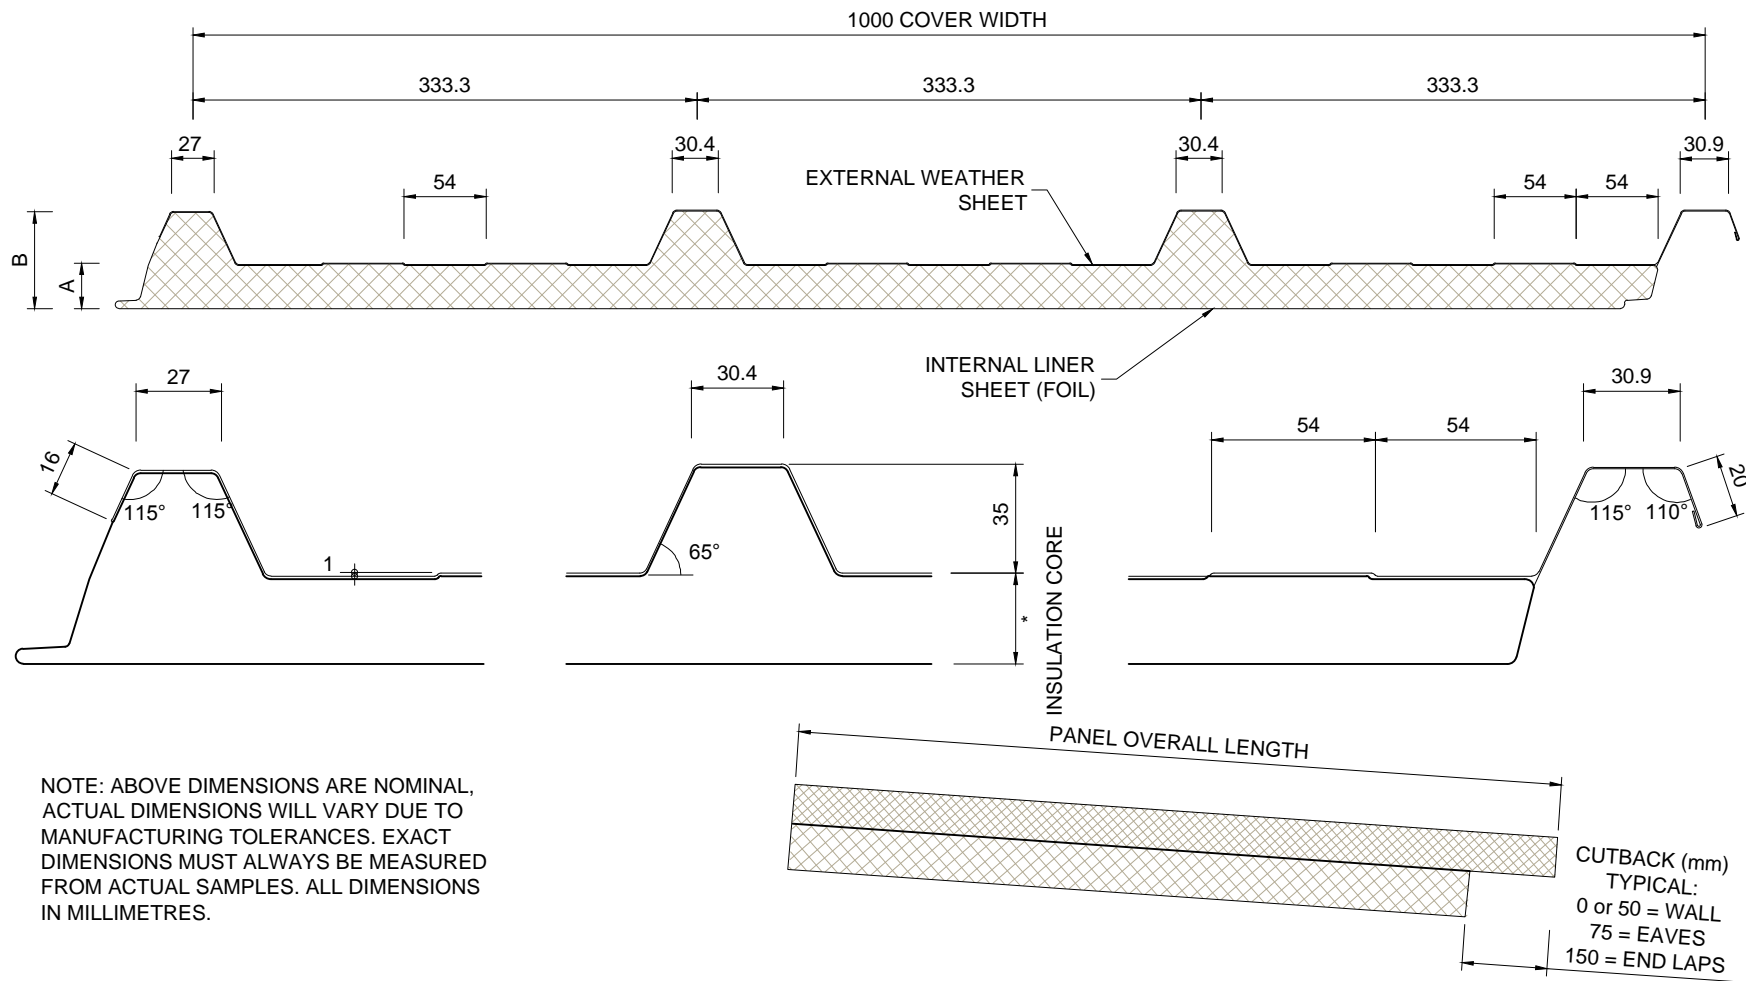


Foilback (KS1000FB)


Foilback (KS1000 FB) - Drawing Register					
DATE	TITLE	DRAWN BY	CHECKED BY	DRG_REF	REV
25.07.13	SHEET LIST	GKM	NH	FB DH 00	A
25.07.13	PANEL PROFILE DIMENSIONS	GKM	NH	FB DH 01	A
25.07.13	PRIMARY FIXING LOCATIONS	GKM	NH	FB DH 02	A
25.07.13	RIDGE DETAIL	GKM	NH	FB DH 03	A
25.07.13	EAVES FIXING DETAIL	GKM	NH	FB DH 04	A

<i>Dwg. Title</i>		<i>Scale</i>	<p><i>These construction drawings are the property of Kingspan Insulated Panels Pty. Ltd. and may not be reproduced in any way without written consent from Kingspan.</i></p> 
Sheet List		NTS	
<i>Application</i>	<i>Dwg. No.</i>	<i>Rev.</i>	<p>www.kingspanpanels.com.au</p>
Wall & Roof Panel	RW FB 00	A	

Foilback (KS1000FB)




NOTE: ABOVE DIMENSIONS ARE NOMINAL, ACTUAL DIMENSIONS WILL VARY DUE TO MANUFACTURING TOLERANCES. EXACT DIMENSIONS MUST ALWAYS BE MEASURED FROM ACTUAL SAMPLES. ALL DIMENSIONS IN MILLIMETRES.


Dwg. Title		Scale	<p>These construction drawings are the property of Kingspan Insulated Panels Pty. Ltd. and may not be reproduced in any way without written consent from Kingspan.</p> <p>www.kingspanpanels.com.au</p>
Panel Profile Properties		NTS	
Application	Dwg. No.	Rev.	
Wall & Roof Panel	RW FB 01	A	


Foilback (KS1000FB)

CROWN DOUBLE FIXINGS (TYPICAL)


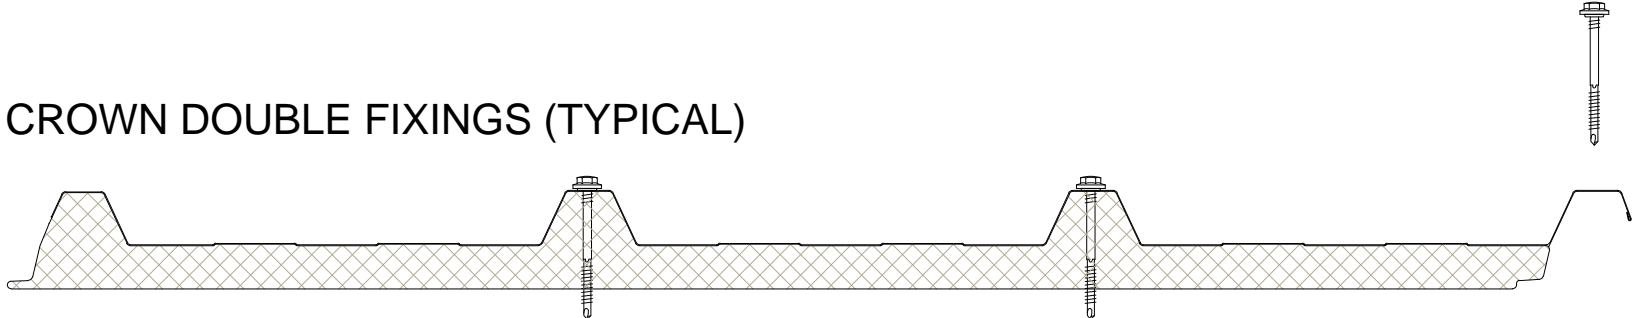


VALLEY (UNDER ROOF FLASHINGS)

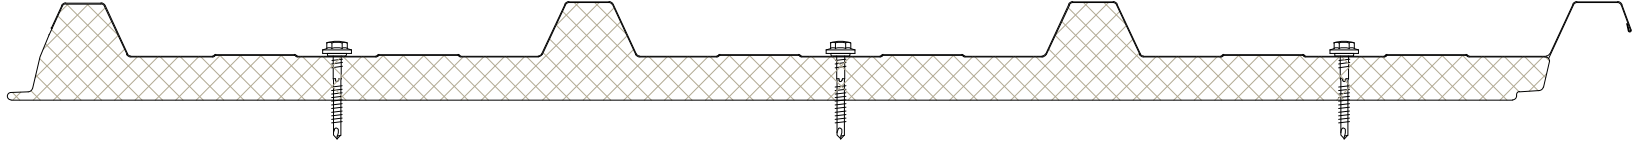

<i>Dwg. Title</i>		<i>Scale</i>	<p><i>These construction drawings are the property of Kingspan Insulated Panels Pty. Ltd. and may not be reproduced in any way without written consent from Kingspan.</i></p> 
Primary Fixing Locations		NTS	
<i>Application</i>	<i>Dwg. No.</i>	<i>Rev.</i>	<p>www.kingspanpanels.com.au</p>
Wall & Roof Panel	RW FB 02	A	




Foilback (KS1000FB)

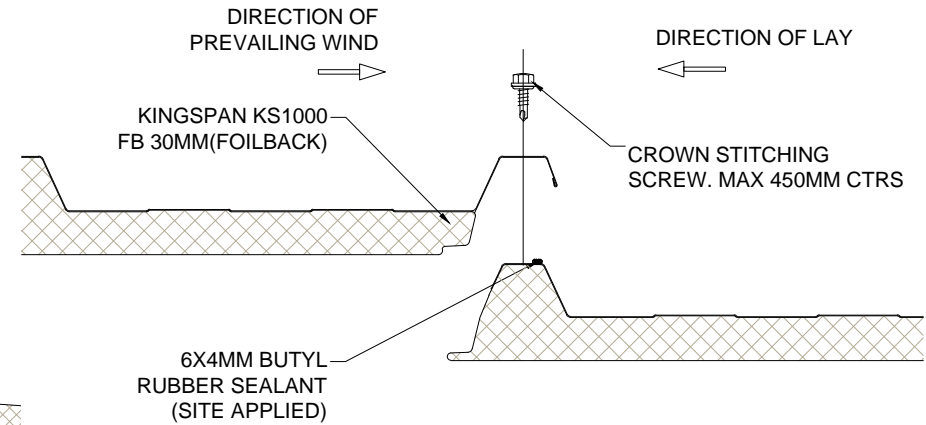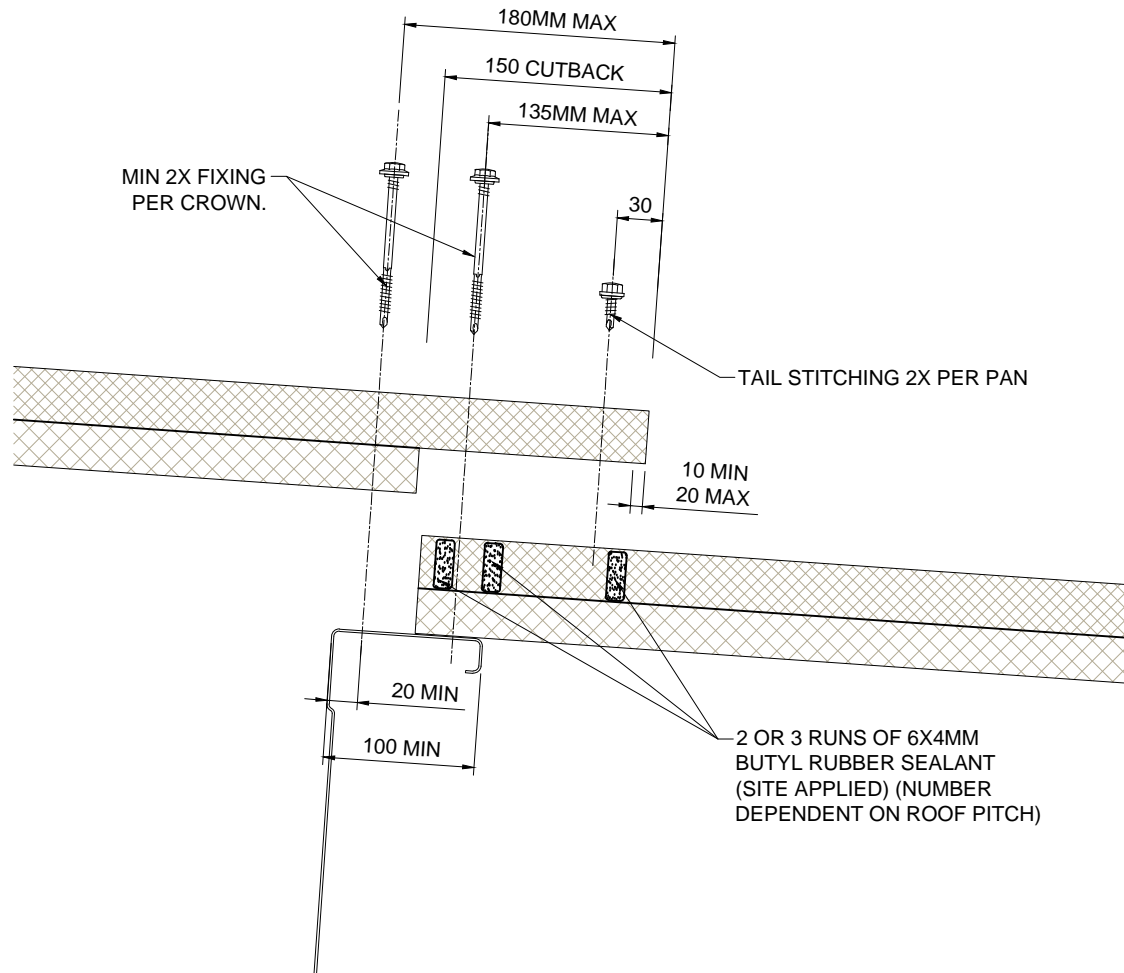

NOTE: TO ENSURE CORRECT PANEL INSTALLATION, ROOF PURLINS MUST BE CORRECTLY ALIGNED PRIOR TO INSERTION OF FIXINGS


Dwg. Title		Scale	<p>These construction drawings are the property of Kingspan Insulated Panels Pty. Ltd. and may not be reproduced in any way without written consent from Kingspan.</p> <p>Kingspan. Insulated Panels</p> <p>www.kingspanpanels.com.au</p>
Panel Lap Details		NTS	
Application	Dwg. No.	Rev.	
Wall & Roof Panel	RW FB 03	A	


Foilback (KS1000FB)

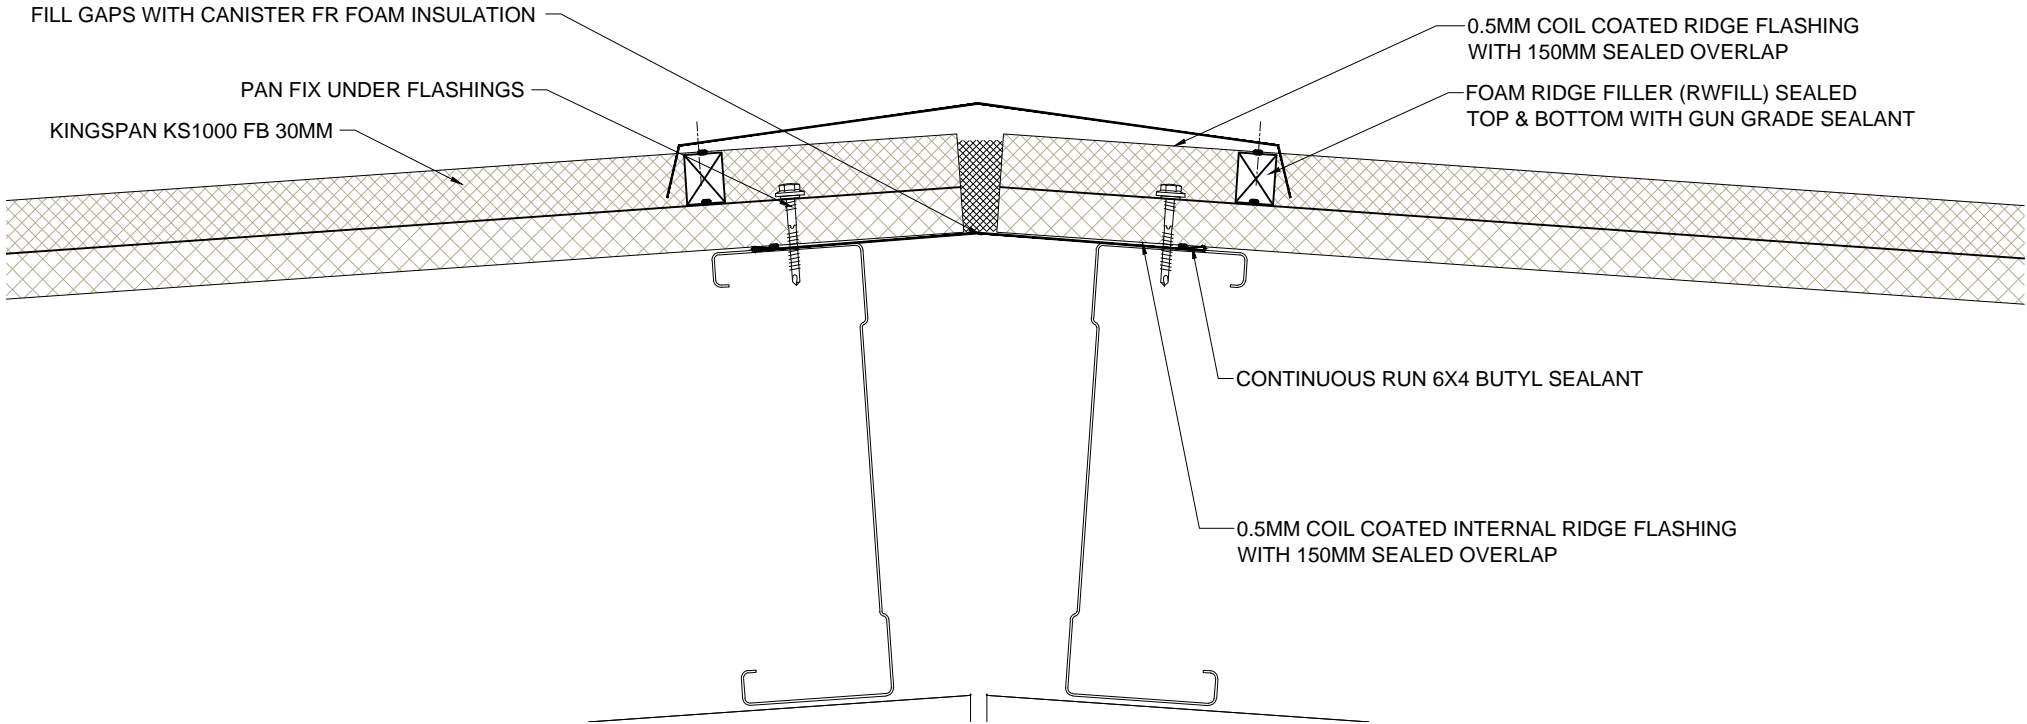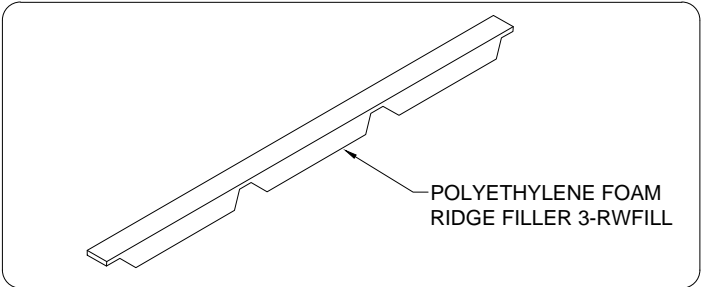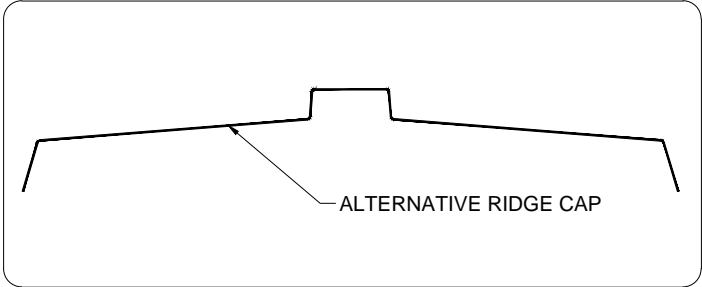

<i>Dwg. Title</i>		<i>Scale</i>	<p><i>These construction drawings are the property of Kingspan Insulated Panels Pty. Ltd. and may not be reproduced in any way without written consent from Kingspan.</i></p> <p>www.kingspanpanels.com.au</p>
Ridge Detail		NTS	
<i>Application</i>	<i>Dwg. No.</i>	<i>Rev.</i>	<p>Kingspan. Insulated Panels</p>
Wall & Roof Panel	RW FB 04	A	

Foilback (KS1000FB)

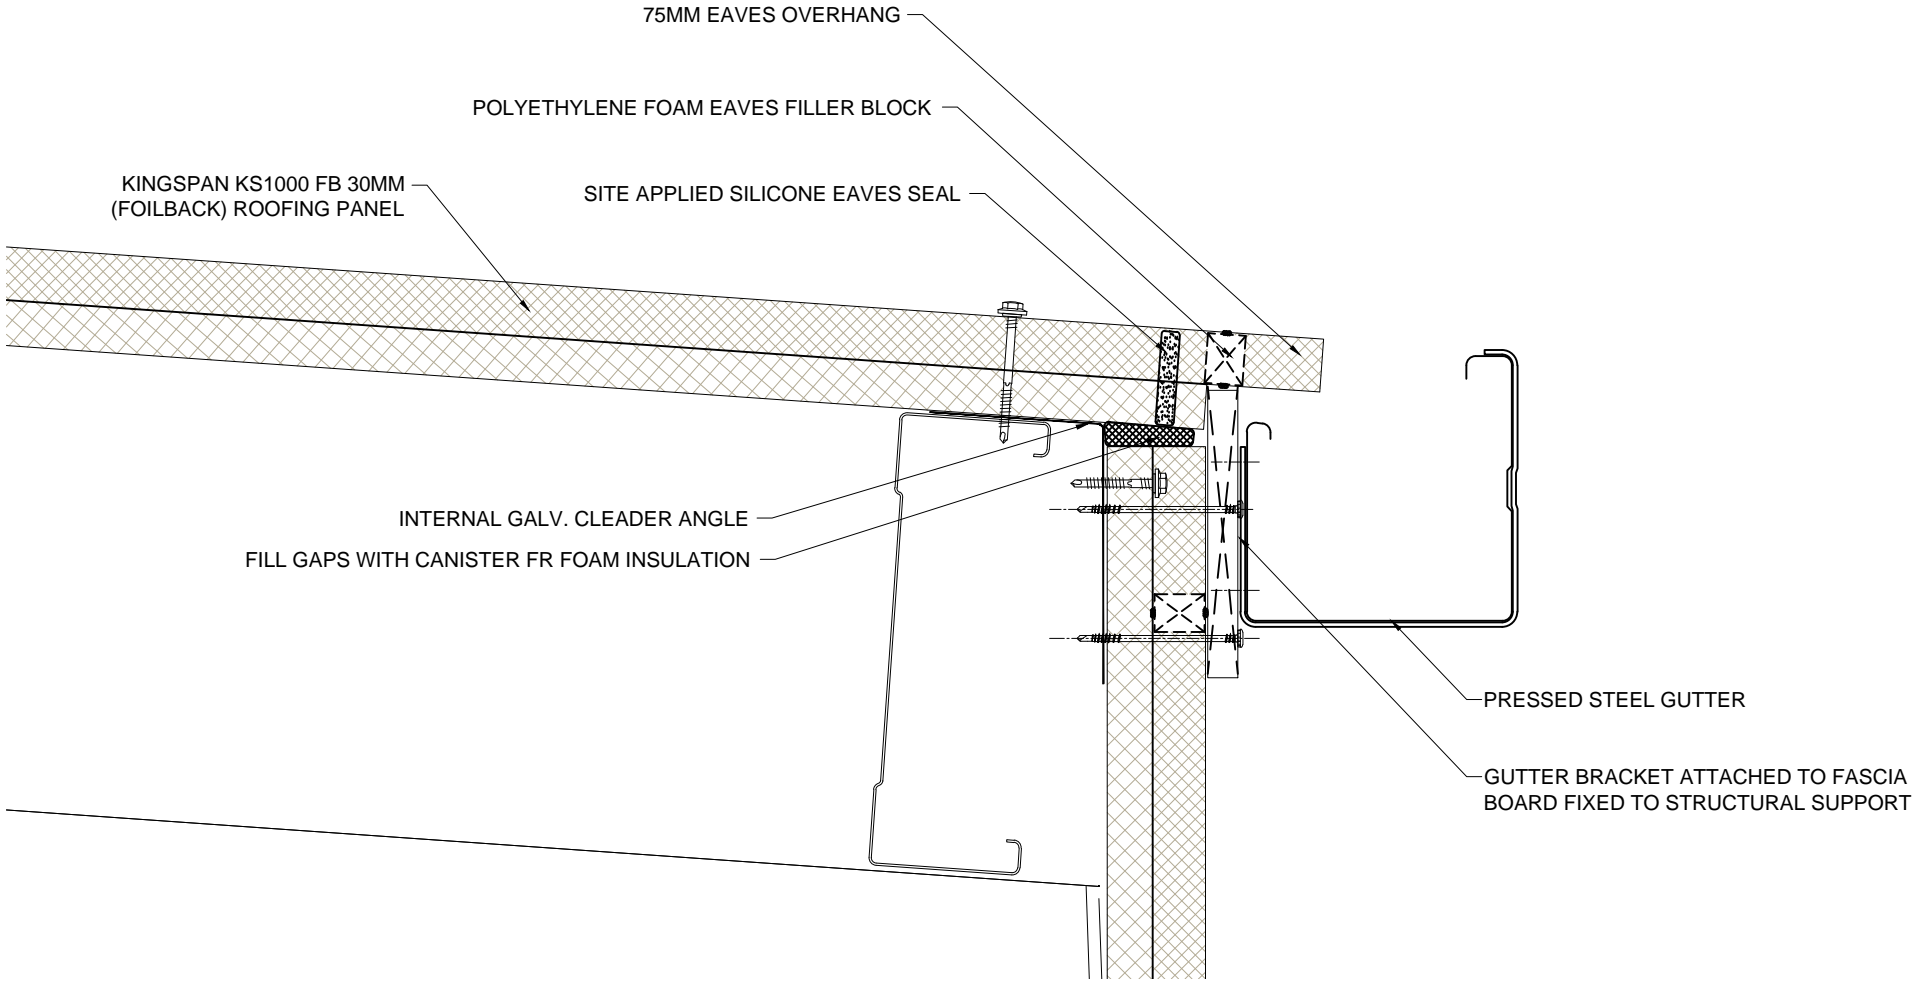

<i>Dwg. Title</i>		<i>Scale</i>		<p><i>These construction drawings are the property of Kingspan Insulated Panels Pty. Ltd. and may not be reproduced in any way without written consent from Kingspan.</i></p> <p>www.kingspanpanels.com.au</p>	
Eaves Fixing Detail		NTS			
<i>Application</i>	<i>Dwg. No.</i>	<i>Rev.</i>			
Wall & Roof Panel	RW FB 05	A			